


Area
2997 SF

DRAFT

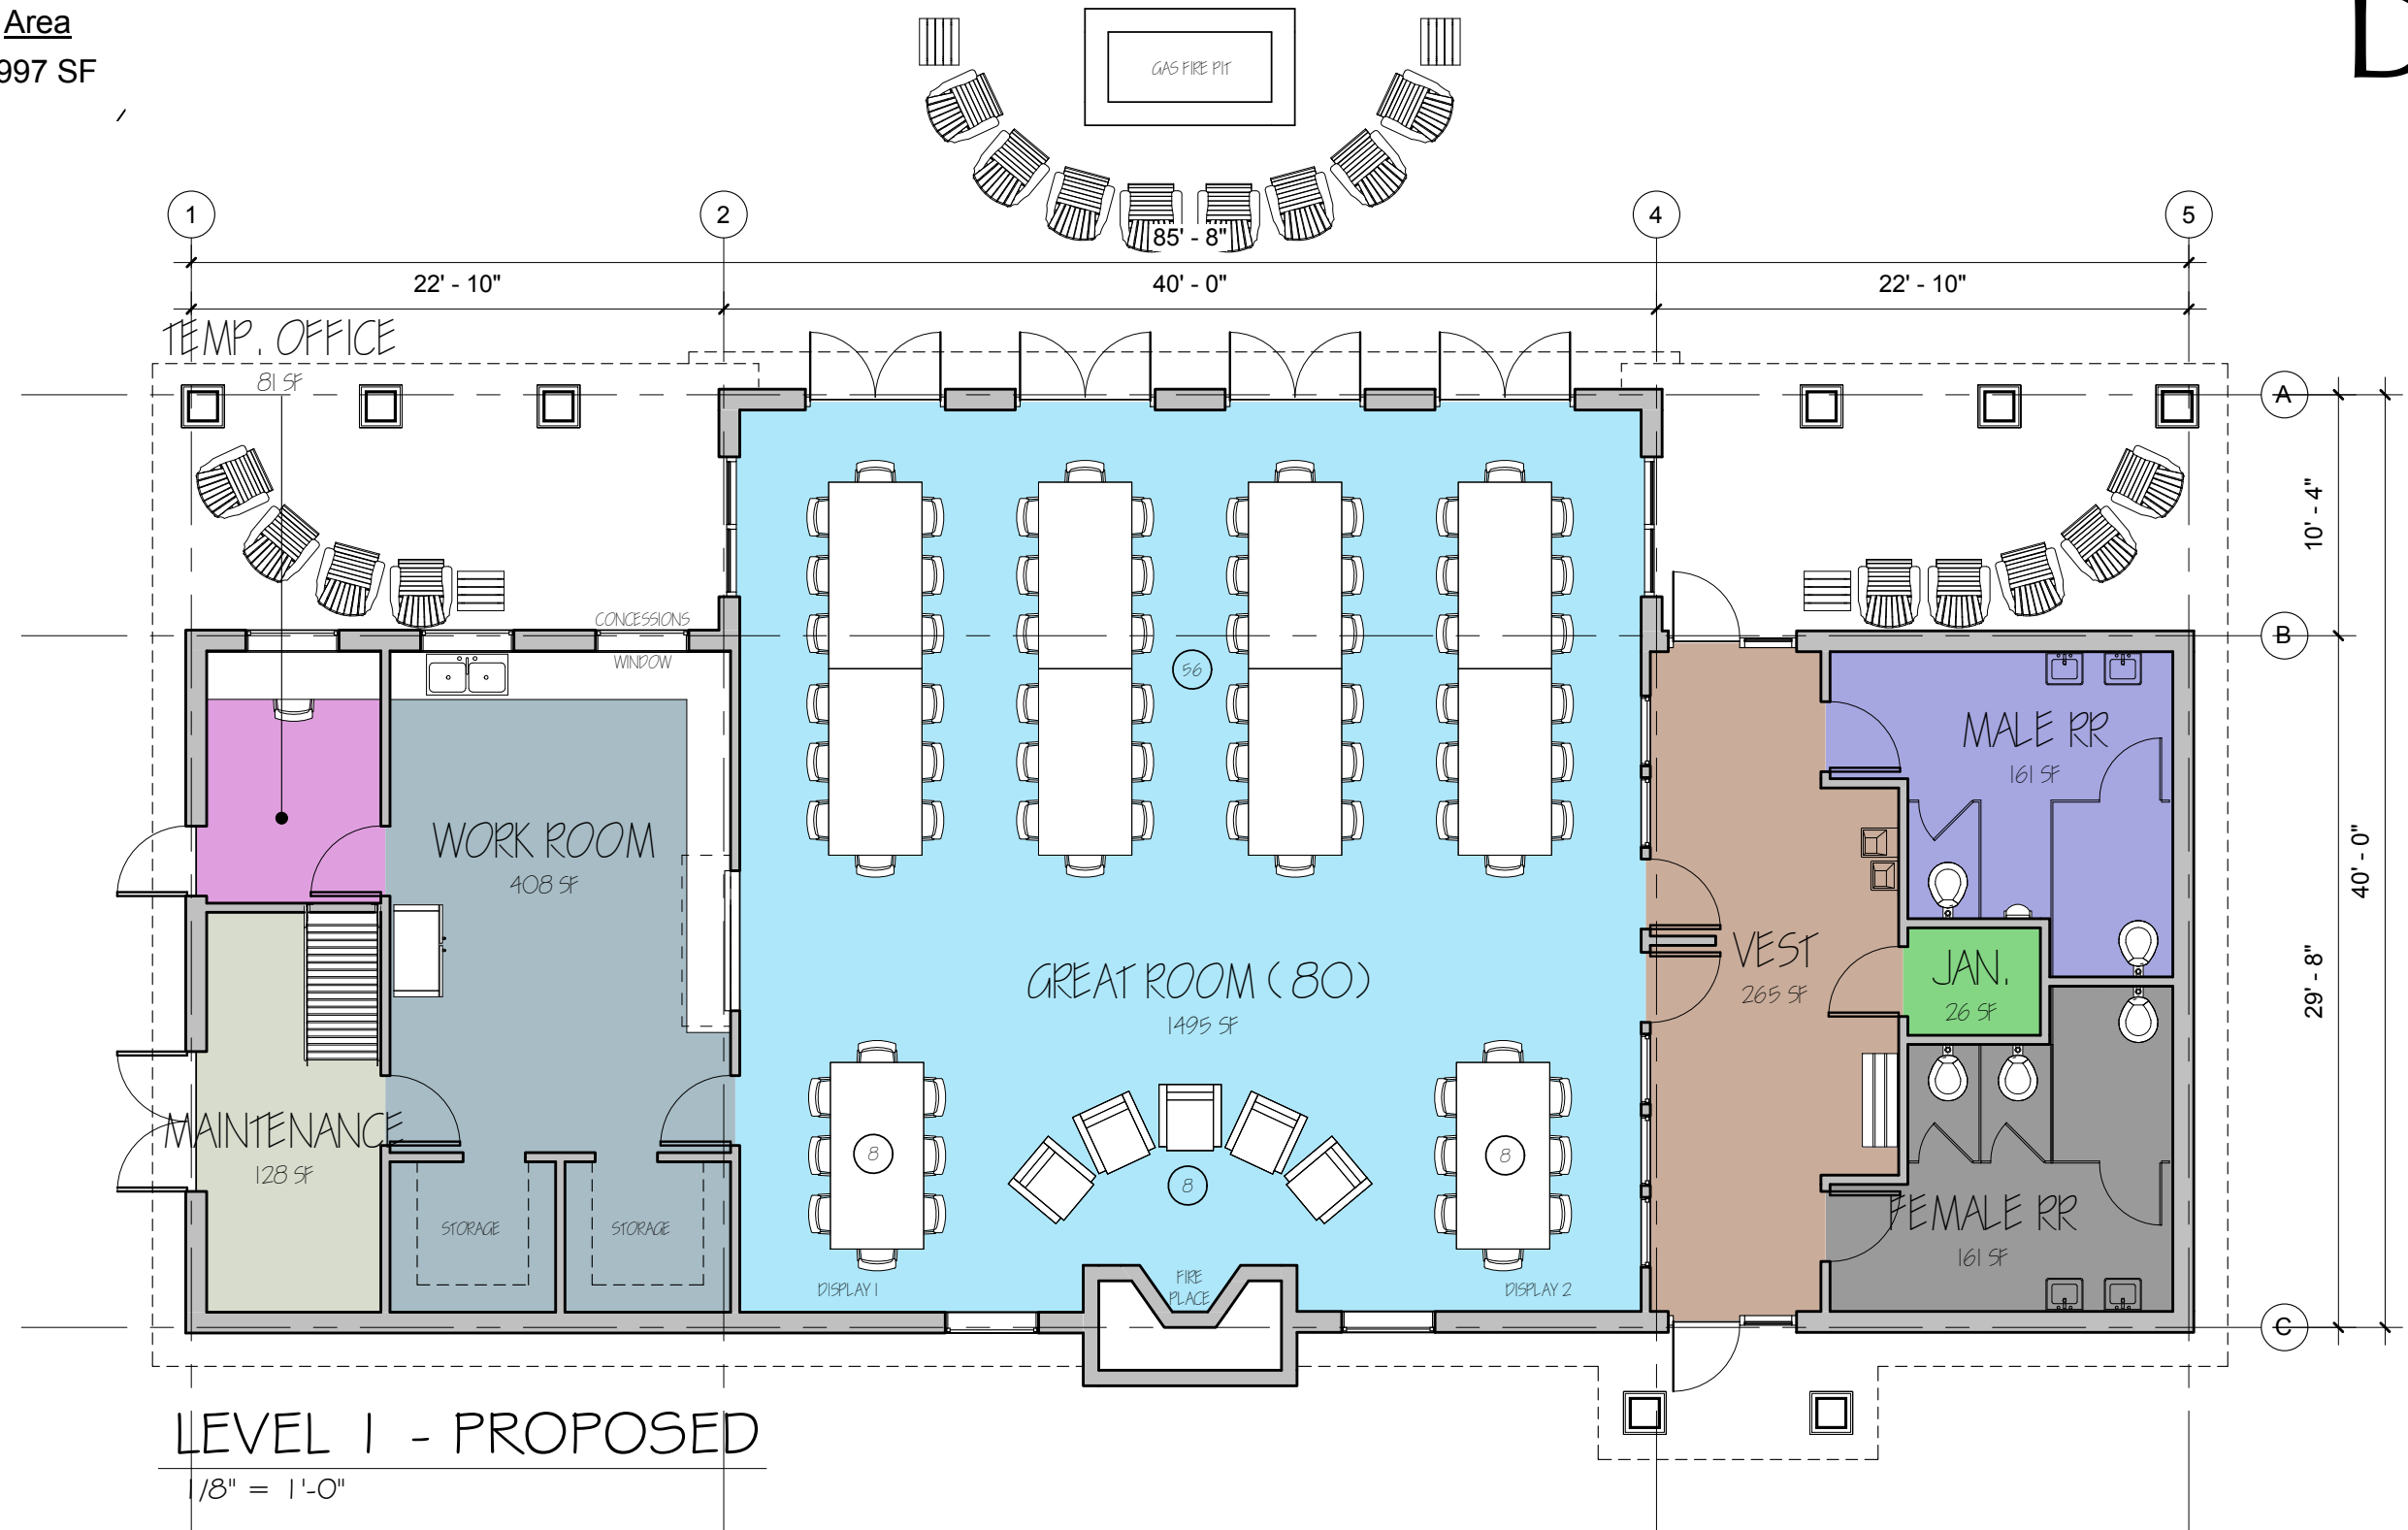

SKATE HOUSE / MULTI-USE BUILDING

WHITE PARK CONCORD, NEW HAMPSHIRE

OPTION 4B - FLOOR PLAN

SCALE: As indicated


DATE: 01.13.13

SHEET: A1.0

PROJECT: 3922

TURNER
GROUP

DRAFT

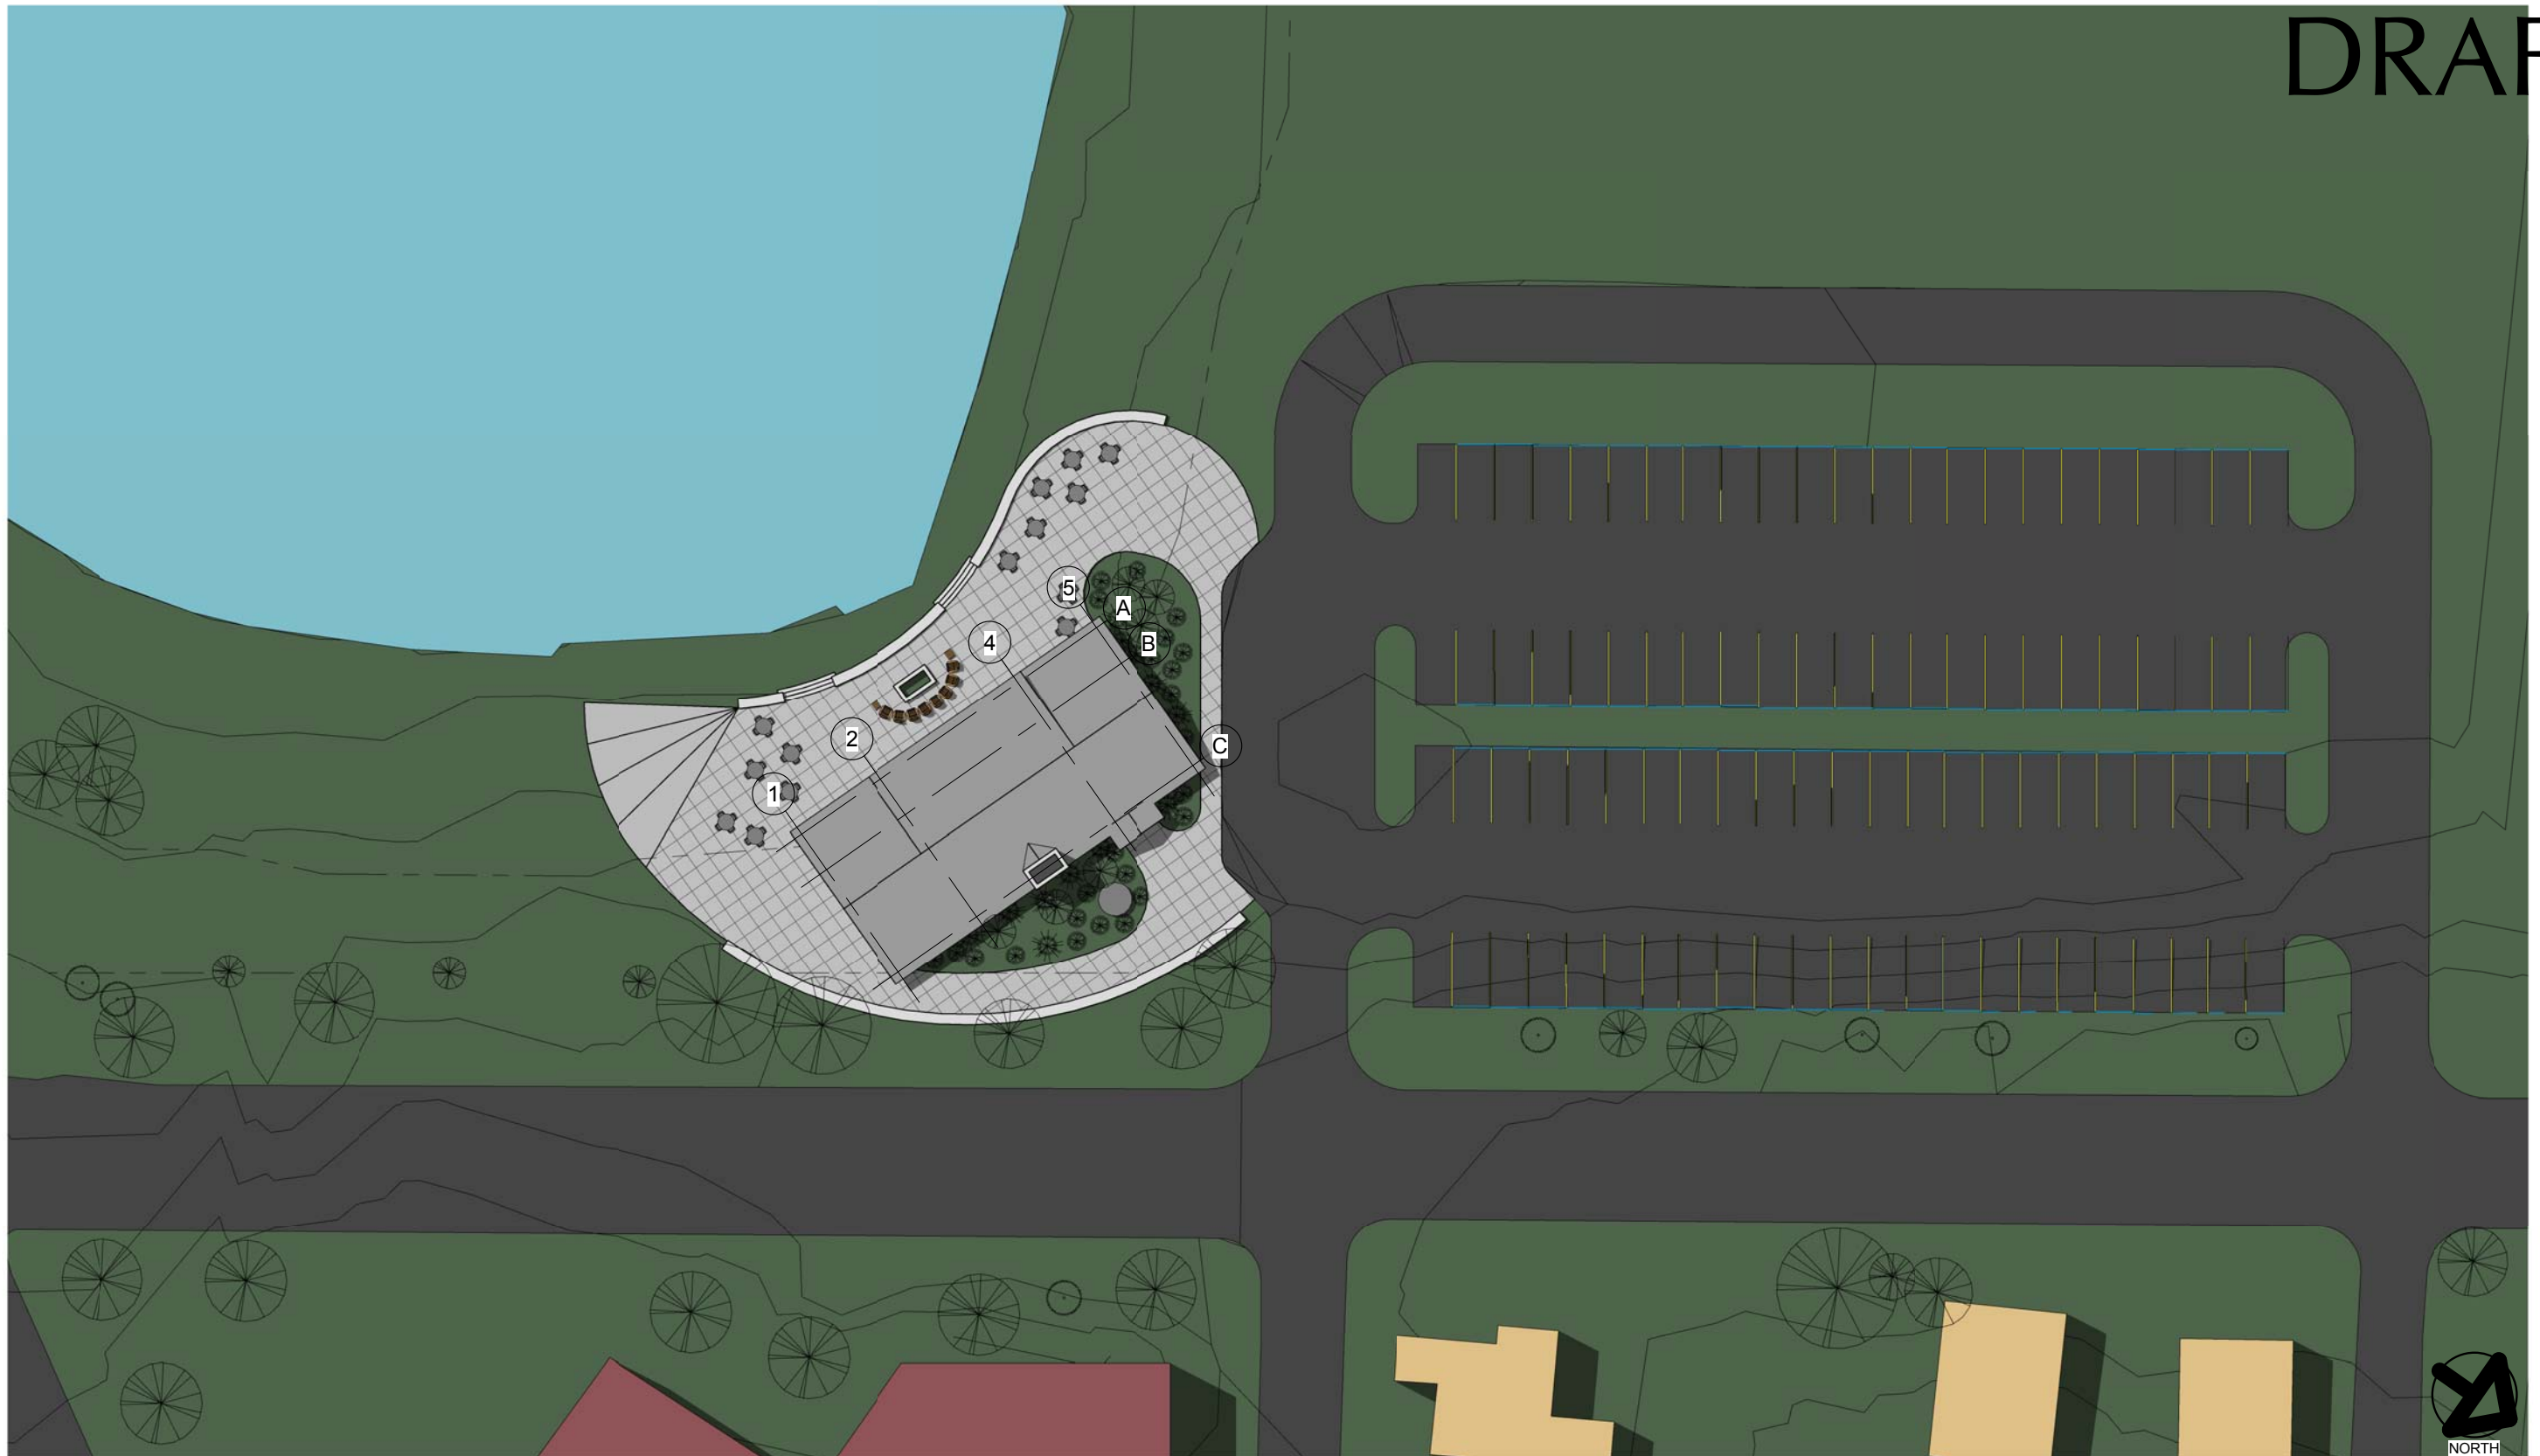

SKATE HOUSE / MULTI-USE BUILDING

WHITE PARK CONCORD, NEW HAMPSHIRE

OPTION 4B - SITE LAYOUT

SCALE: 1" = 40'-0"


DATE: 01.13.13

SHEET: A2.0

PROJECT: 3922



DRAFT

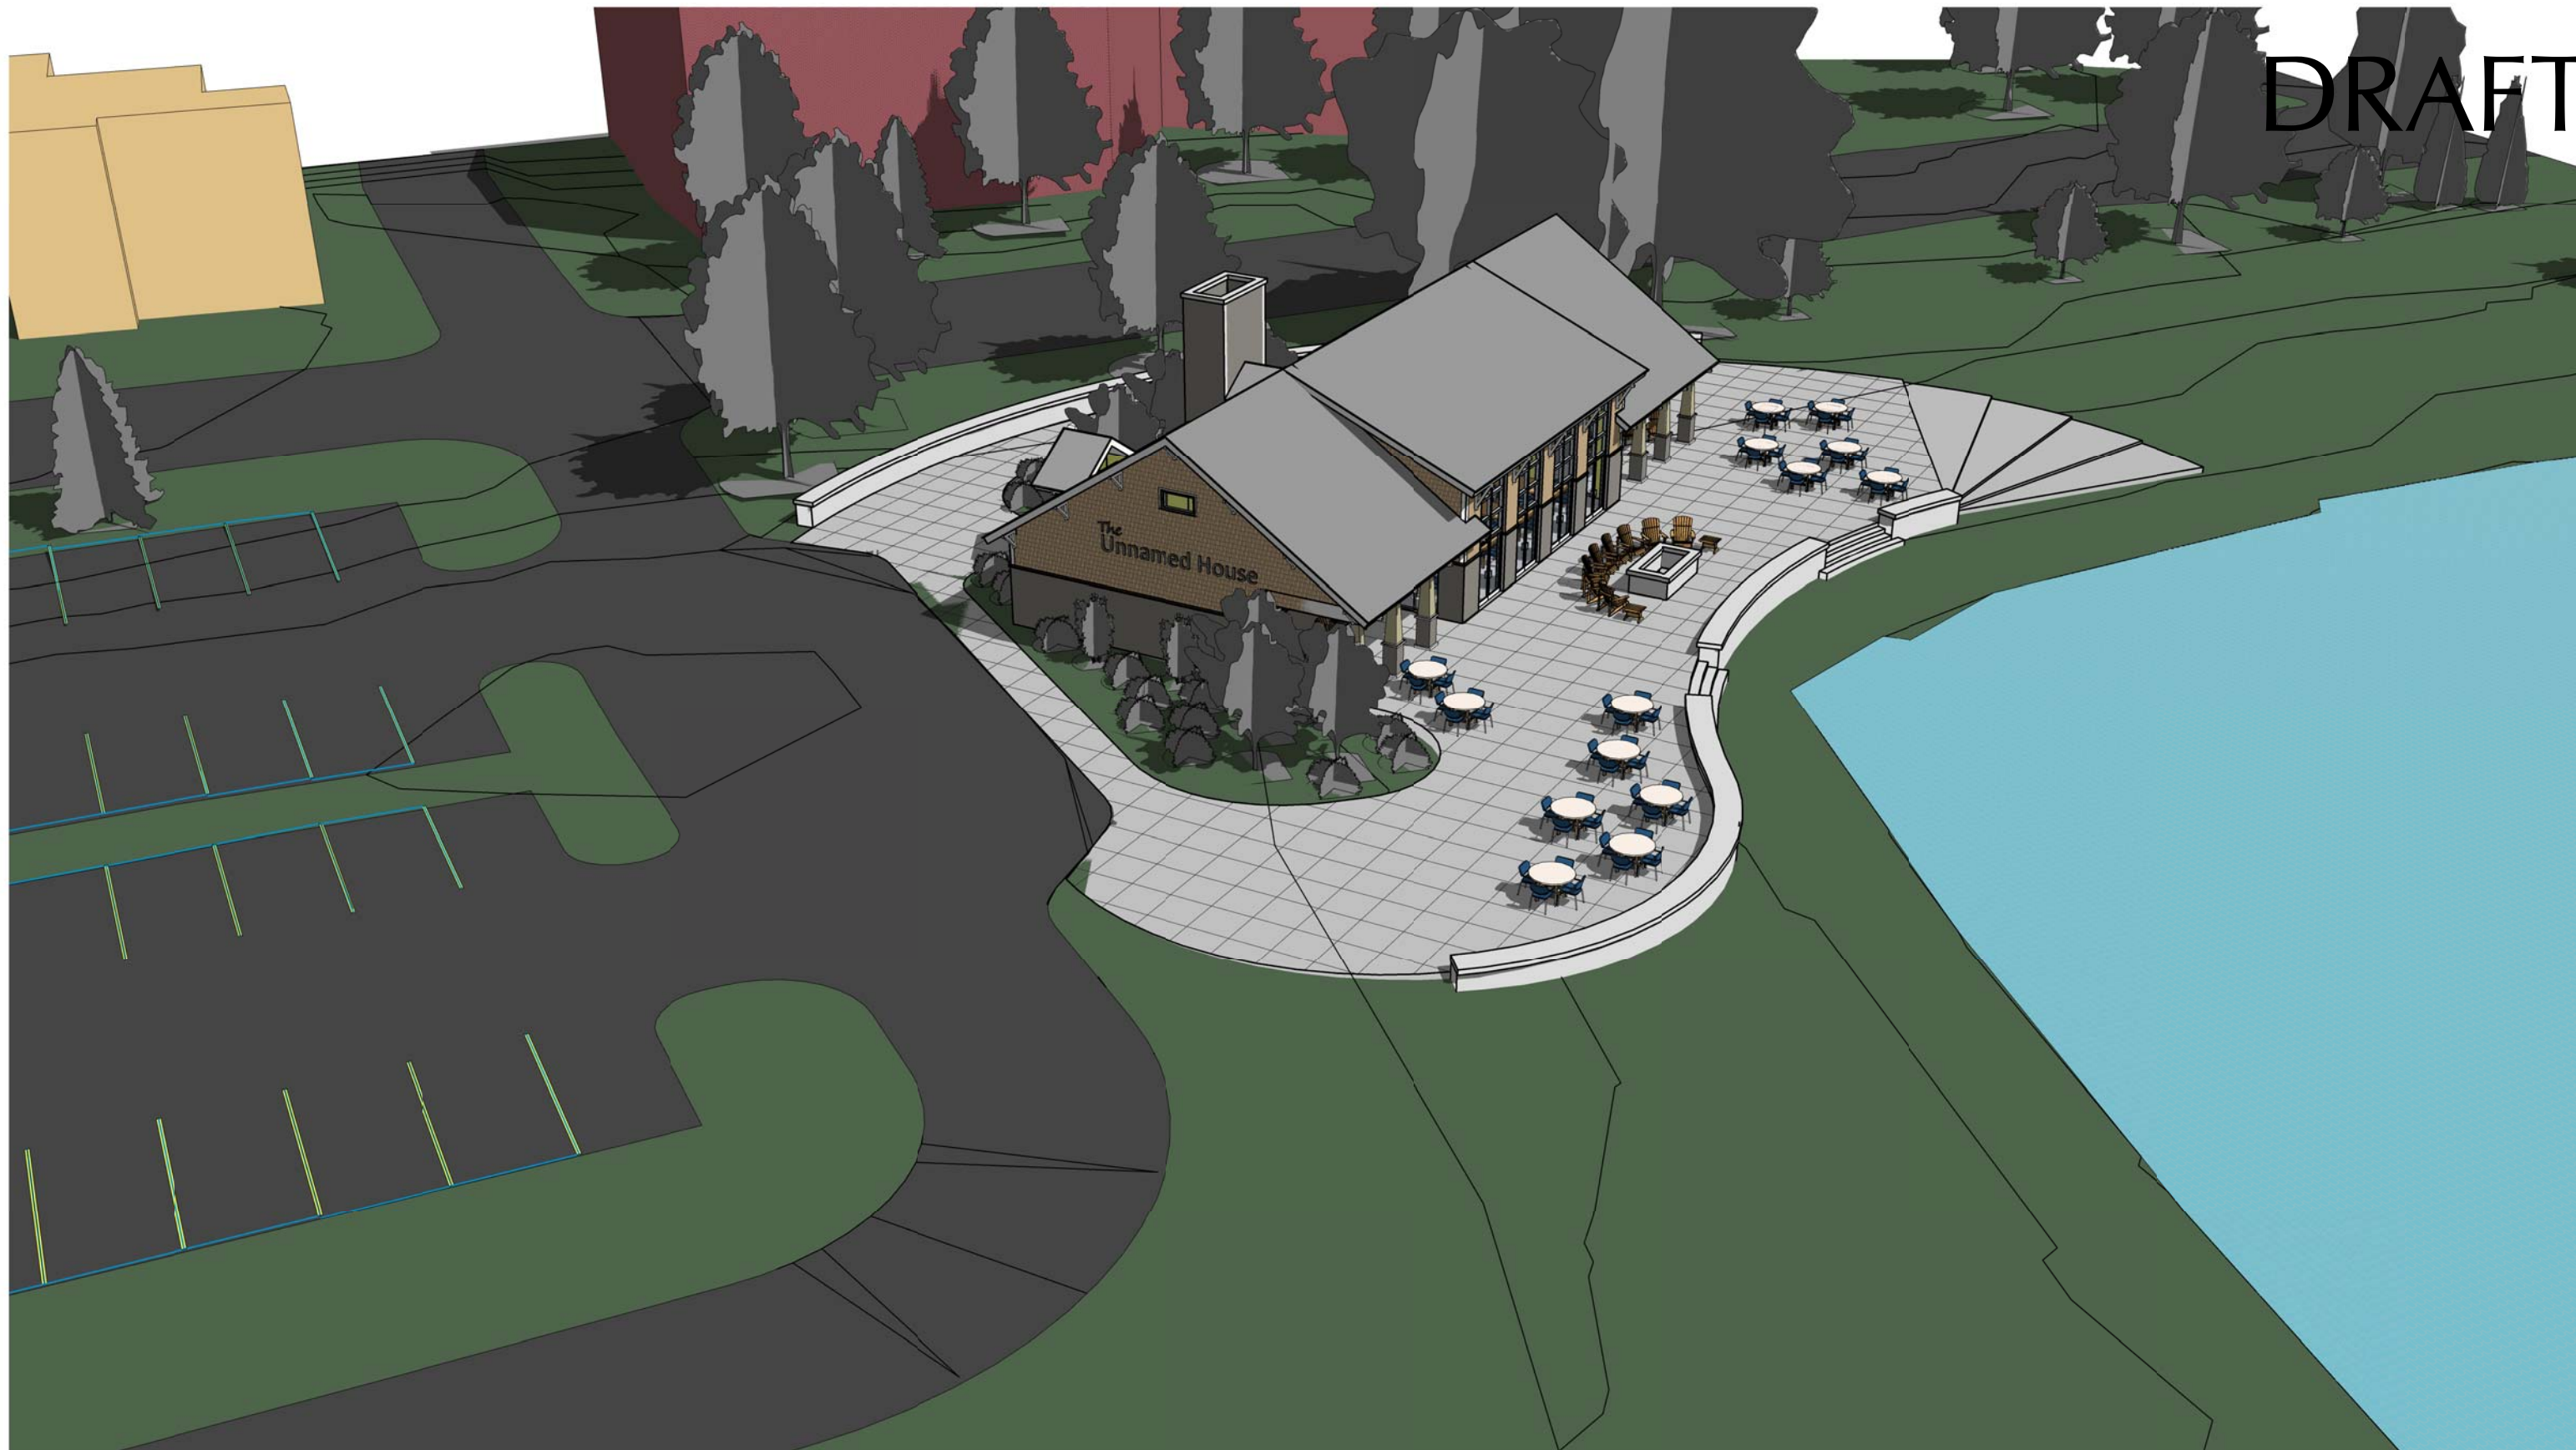

SKATE HOUSE / MULTI-USE BUILDING

WHITE PARK CONCORD, NEW HAMPSHIRE

OPTION 4B - 3D VIEW

SCALE:


DATE: 01.13.13

SHEET: A3.0

PROJECT: 3922



DRAFT

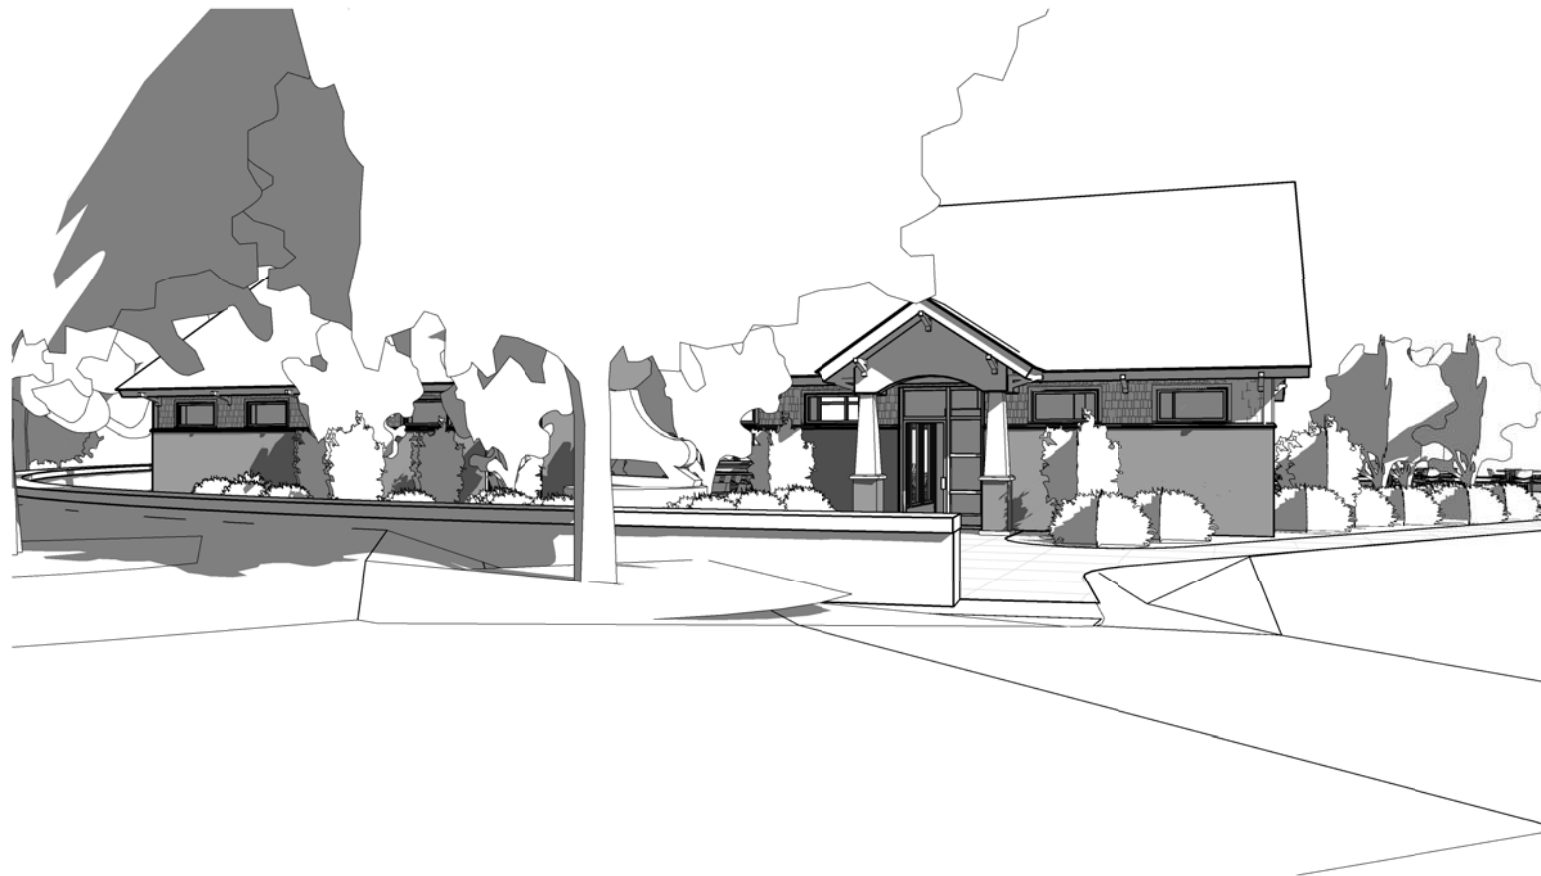

SKATE HOUSE / MULTI-USE BUILDING

WHITE PARK CONCORD, NEW HAMPSHIRE

OPTION 4B - 3D VIEWS

SCALE:


DATE:

01.13.13

SHEET: A4.0


PROJECT: 3922

TURNER
GROUP

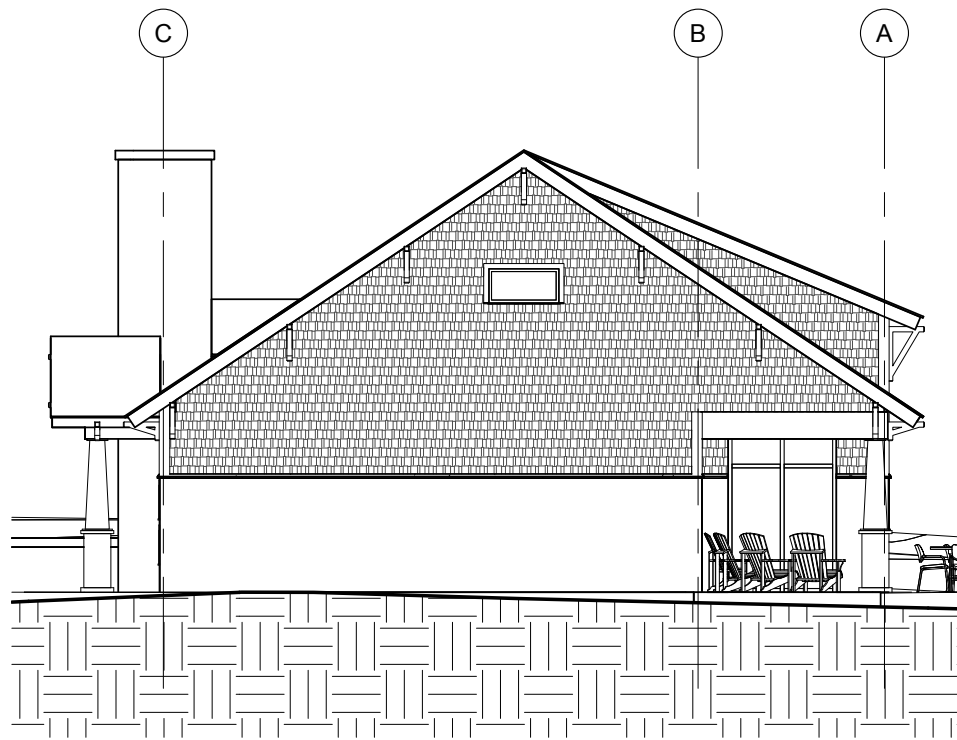


WEST ELEVATION

3/32" = 1'-0"

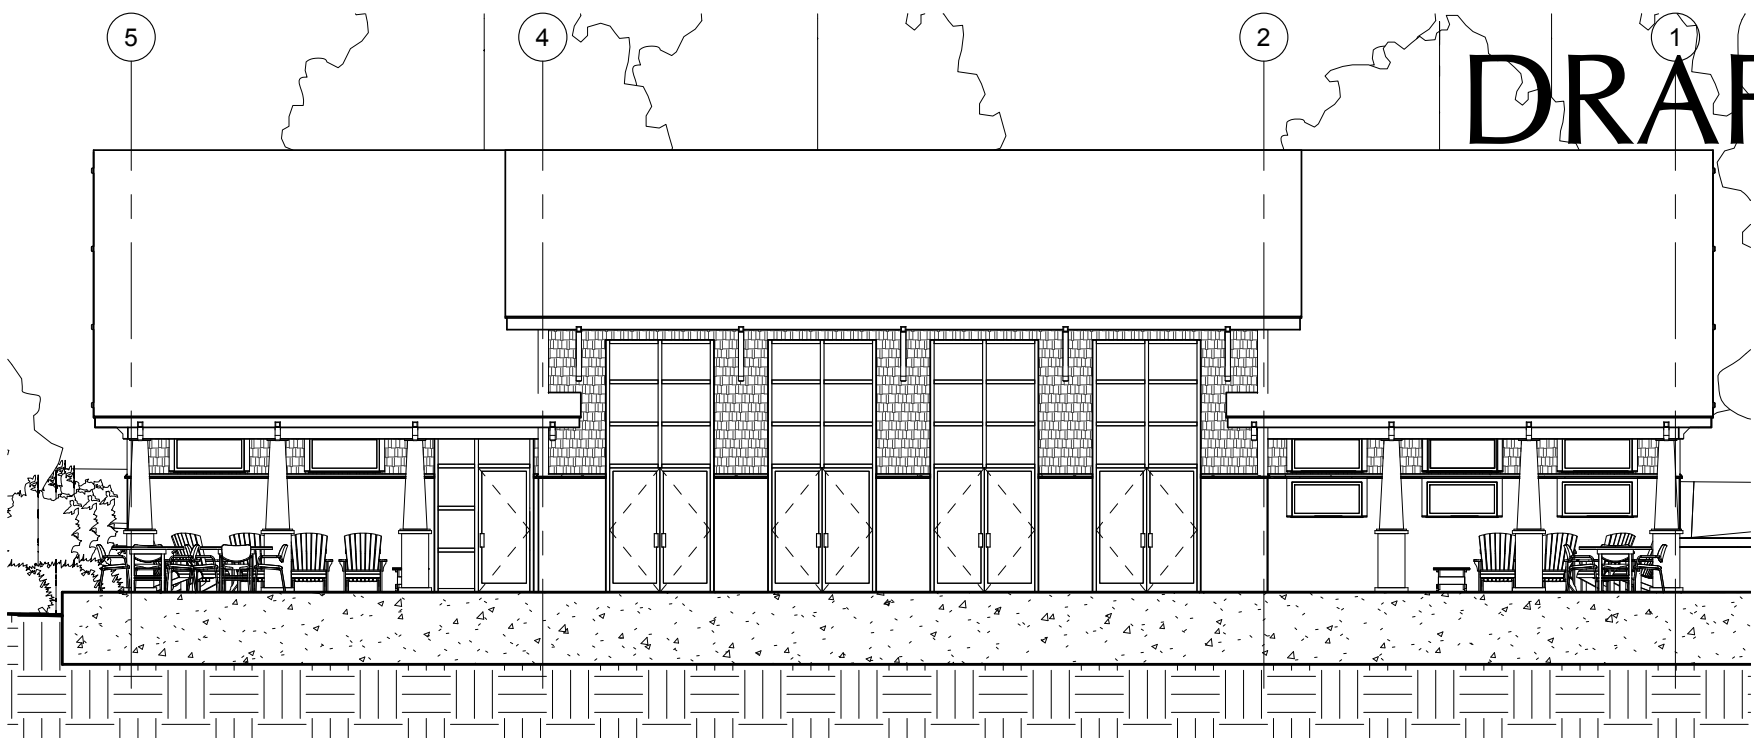


SOUTH ELEVATION

3/32" = 1'-0"

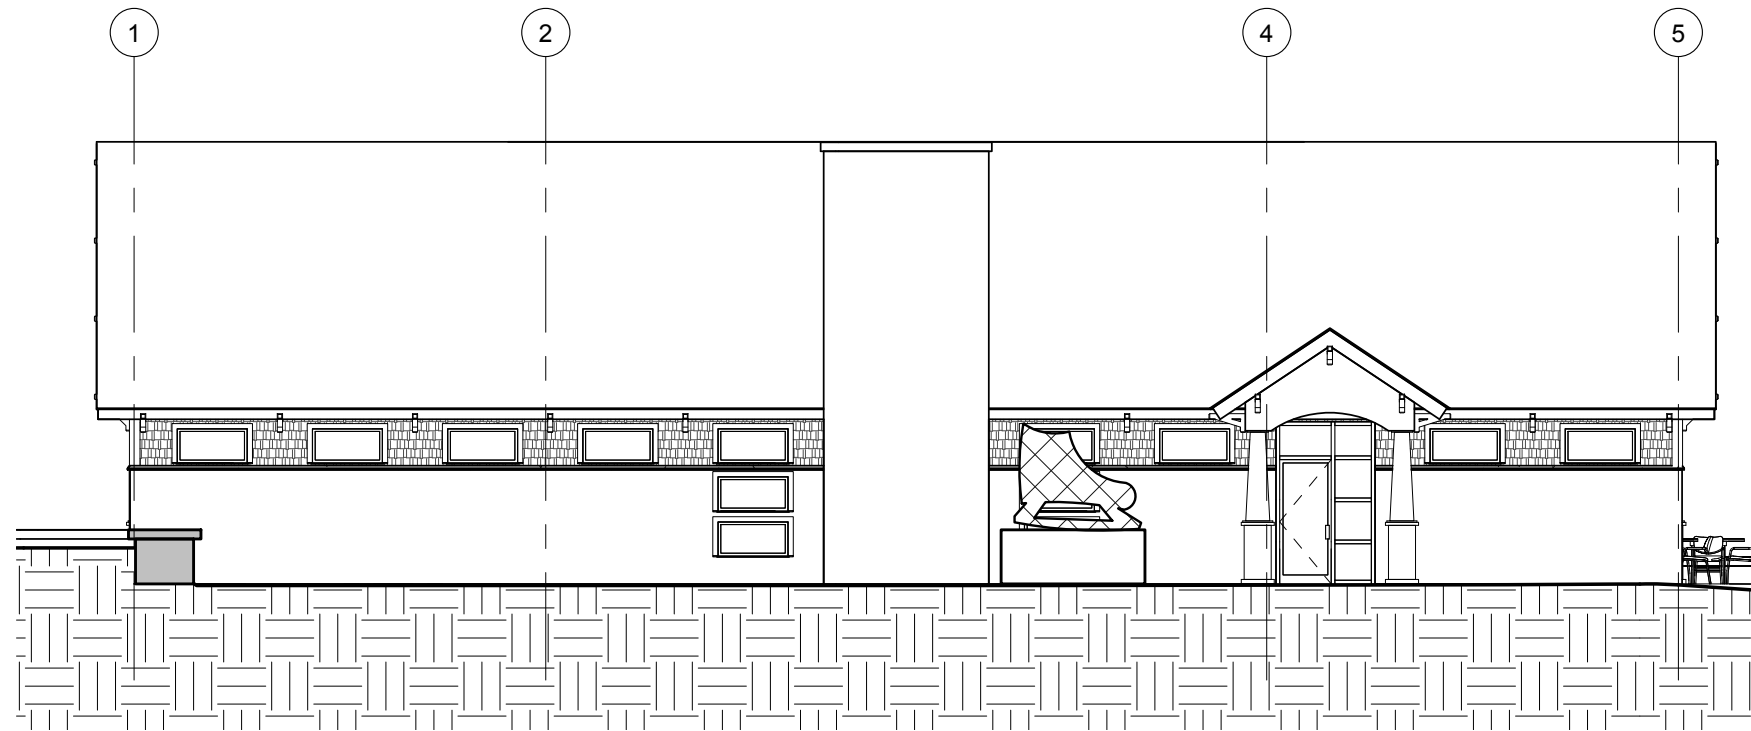

NORTH ELEVATION

3/32" = 1'-0"

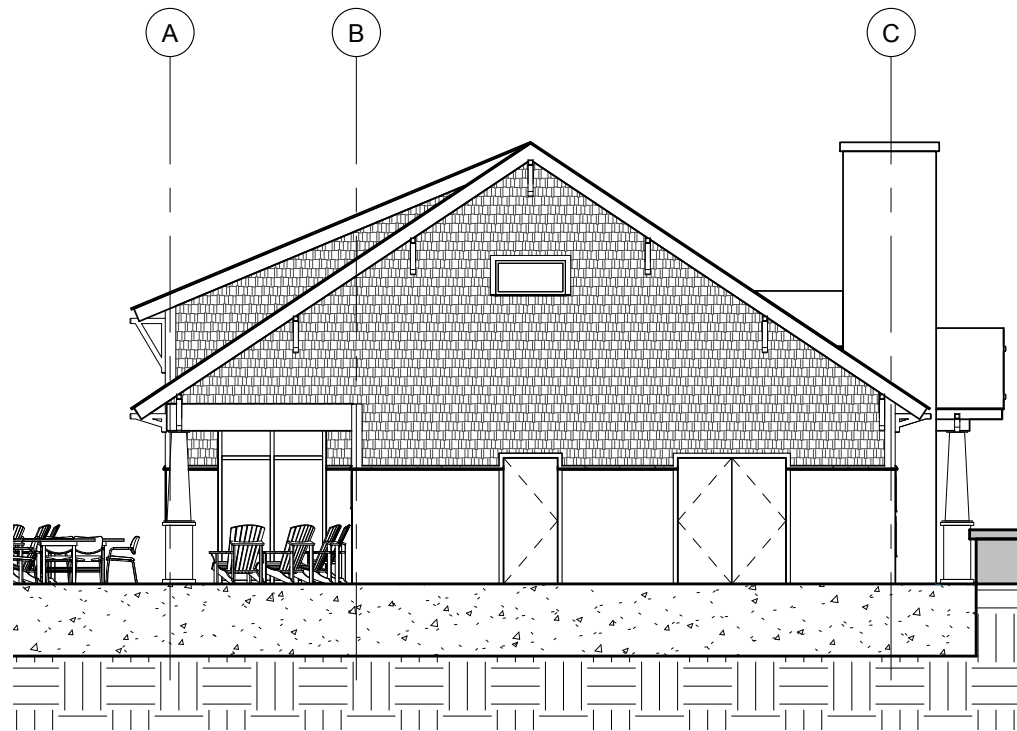

EAST ELEVATION

3/32" = 1'-0"

SKATE HOUSE / MULTI-USE BUILDING

WHITE PARK CONCORD, NEW HAMPSHIRE

OPTION 4B - ELEVATIONS

SCALE: 3/32" = 1'-0"

DATE: 01.13.13

SHEET: A5.0

PROJECT: 3922

TURNER
GROUP

DRAFT



SKATE HOUSE / MULTI-USE BUILDING

WHITE PARK CONCORD, NEW HAMPSHIRE

OPTION 4B - RENDERINGS

SCALE: 12" = 1'-0"

DATE: 01.13.13

SHEET: A6.0

PROJECT: 3922

