

---

# MEETING NOTICE



---


## COMMUNITY WORKSHOP Beaver Meadow Golf Course Building Design

Wednesday, August 16, 2023  
6:00 PM  
Beaver Meadow Golf Course Event Tent

### AGENDA

- Introduction
- Re-cap of Issues Discussed at April 1, 2023 Visioning Session
- Presentation of Building Drawings and Site Plan
- Community Input
- Adjournment

*All City of Concord public meetings are accessible for persons with disabilities. Any person who feels that he or she may be unable to participate in a City of Concord public meeting due to a disability should, to the extent possible, call (603) 225-8570 at least 48 hours prior to the meeting so that a reasonable accommodation can be arranged.*

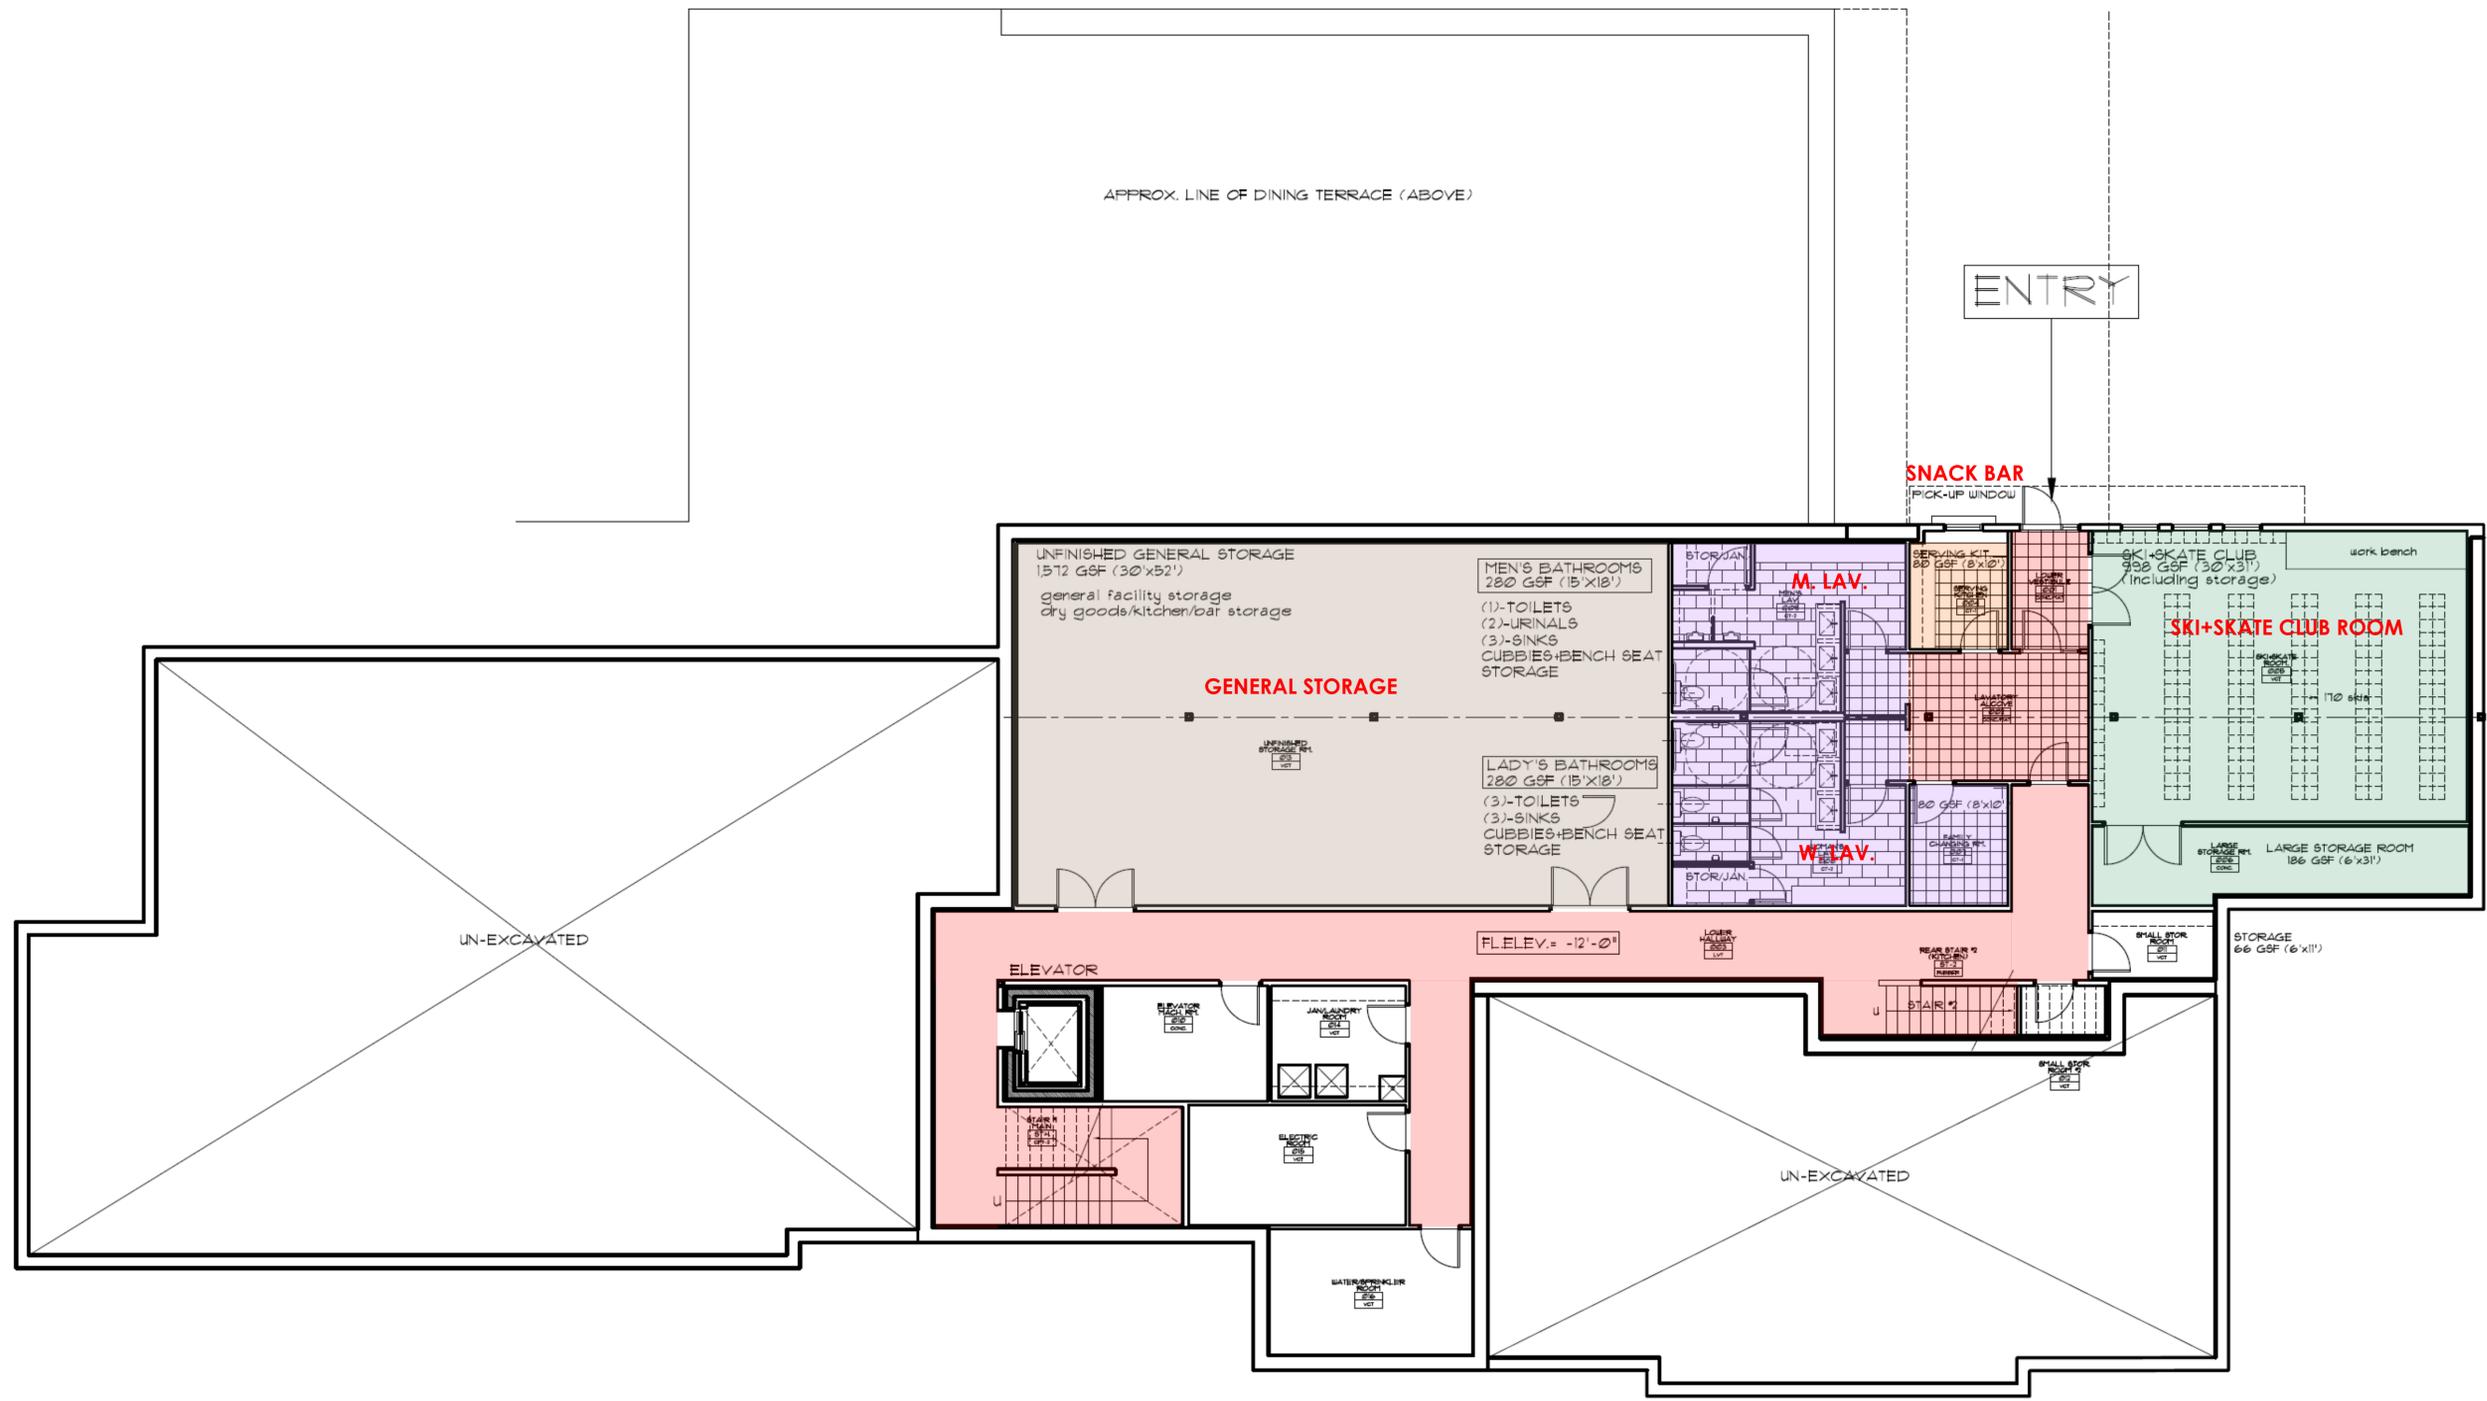

**LOWER LEVEL (BASEMENT) FLOOR PLAN**


5,172 GSF



**PRELIMINARY FLOOR PLAN STUDY**  
**BEAVER MEADOW GOLF COURSE**  
 CONCORD, NEW HAMPSHIRE

**AUGUST 16TH, 2023**  
**The H.L. Turner Group Inc.**  
 Architects • Engineers • Building Scientists



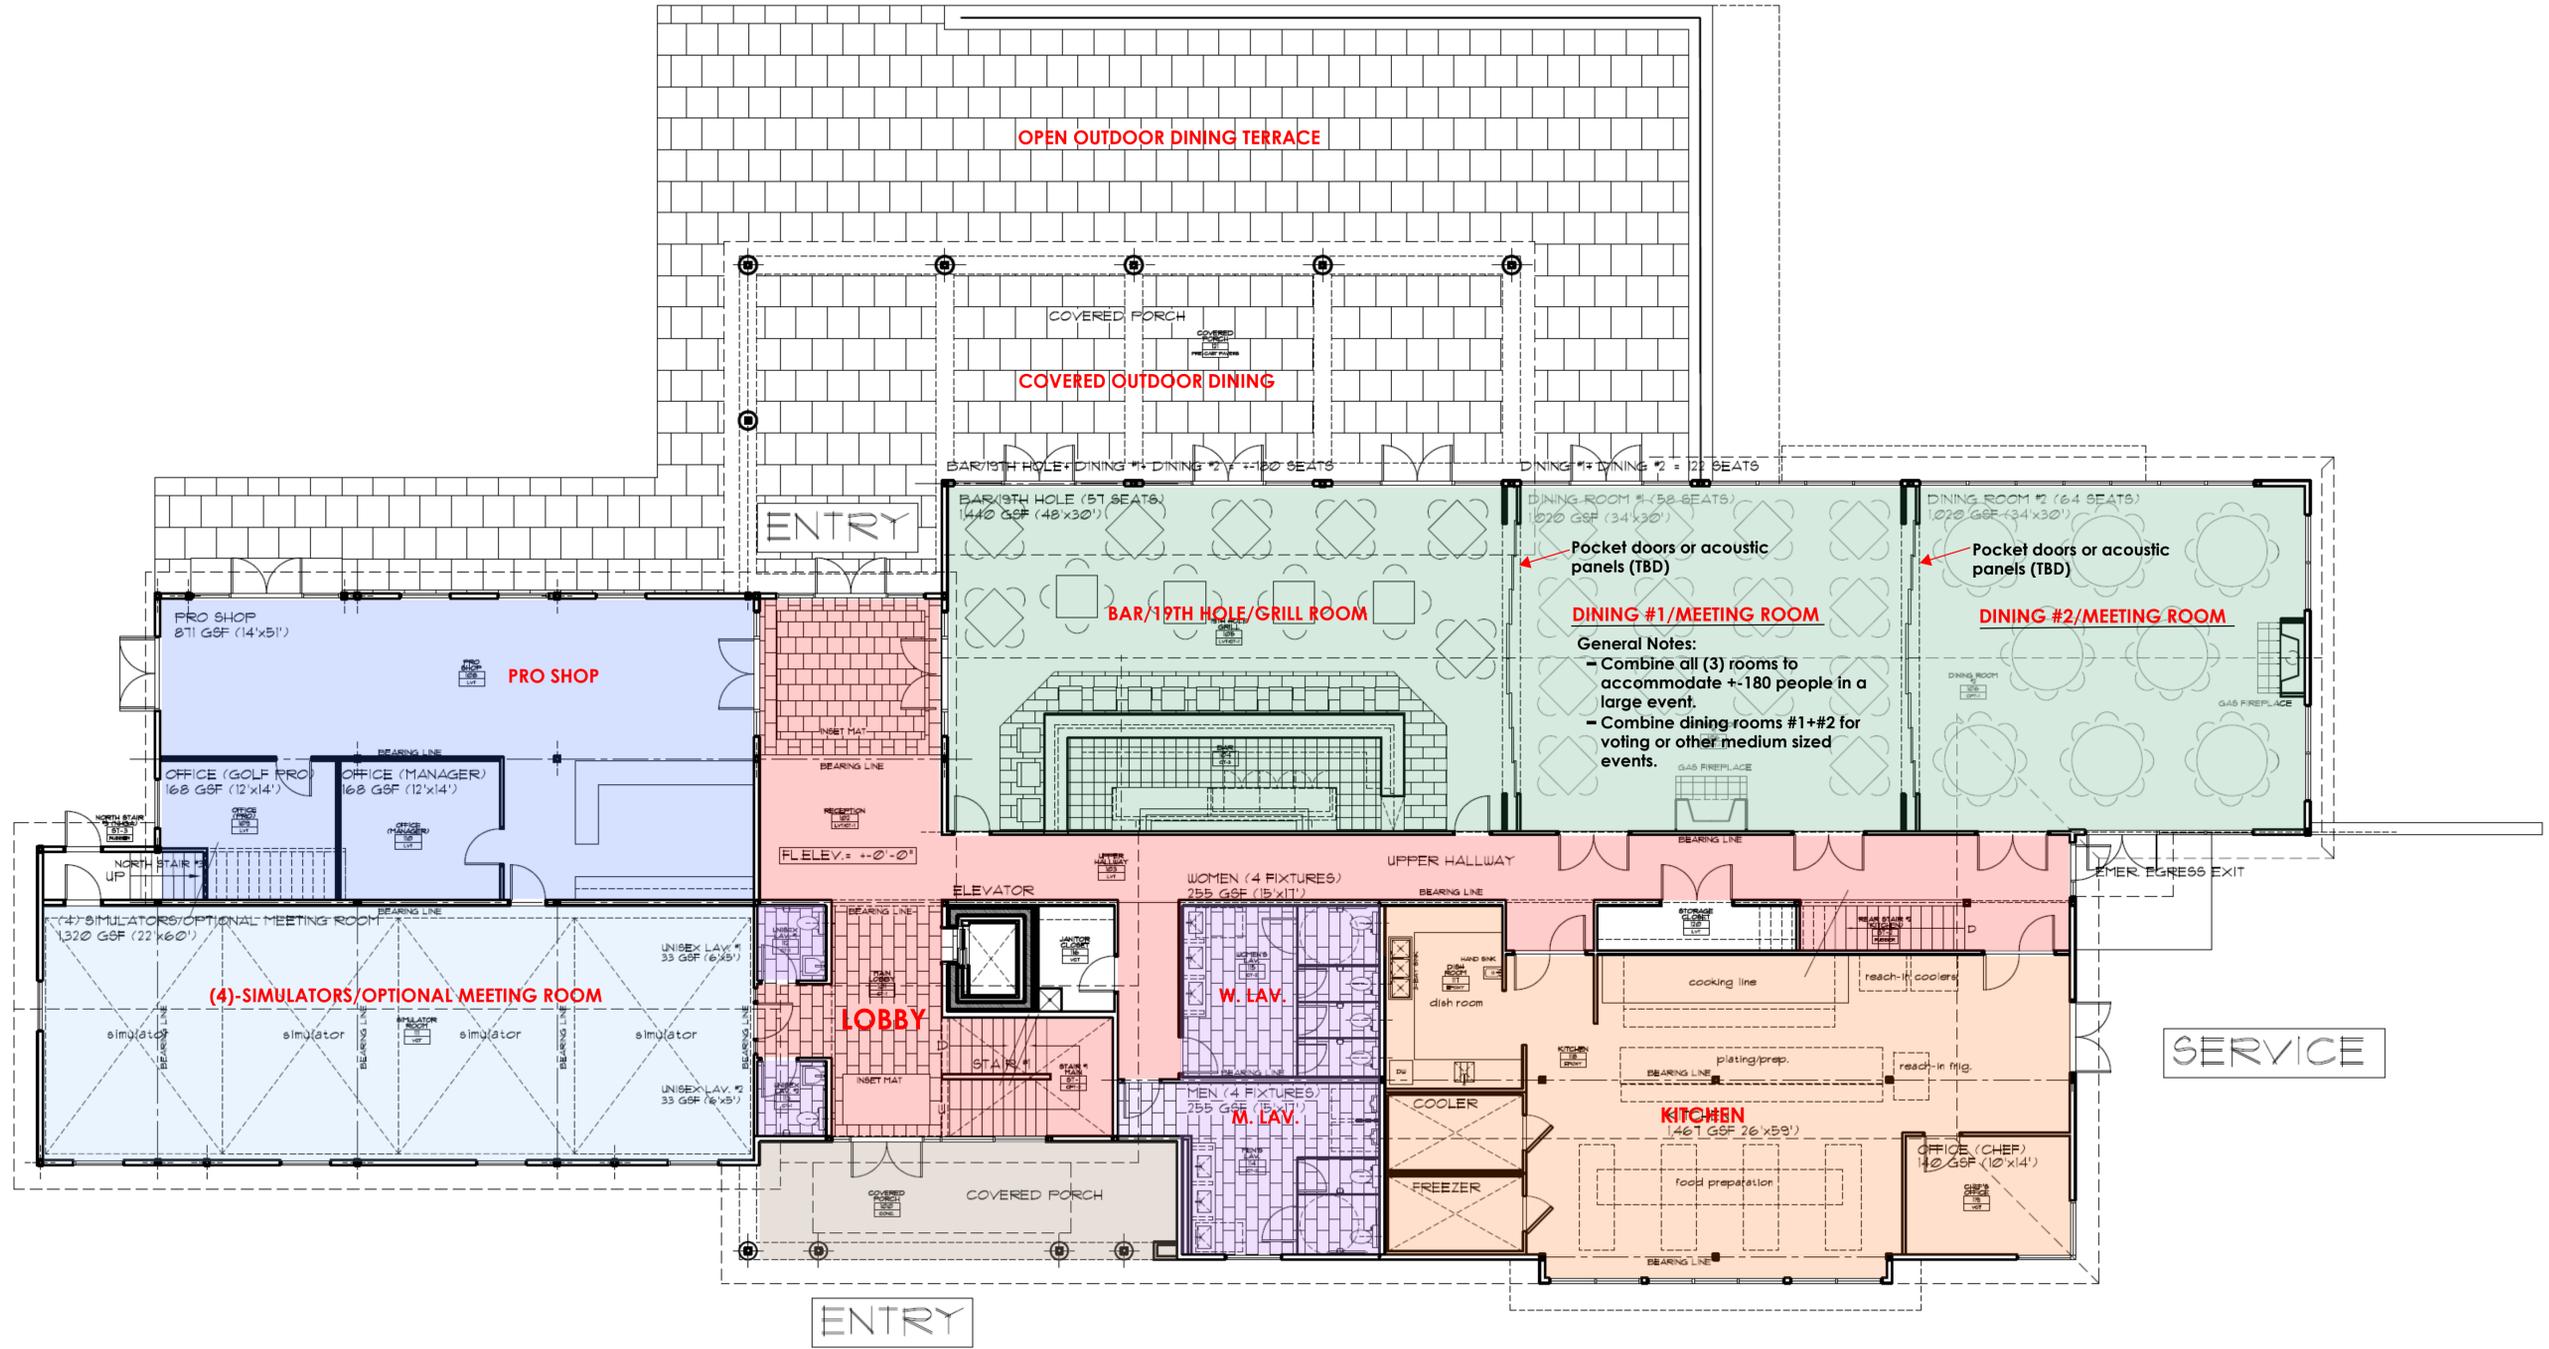


**MAIN (ENTRY) FLOOR PLAN**

10,144 GSF




**PRELIMINARY FLOOR PLAN STUDY**  
**BEAVER MEADOW GOLF COURSE**  
 CONCORD, NEW HAMPSHIRE



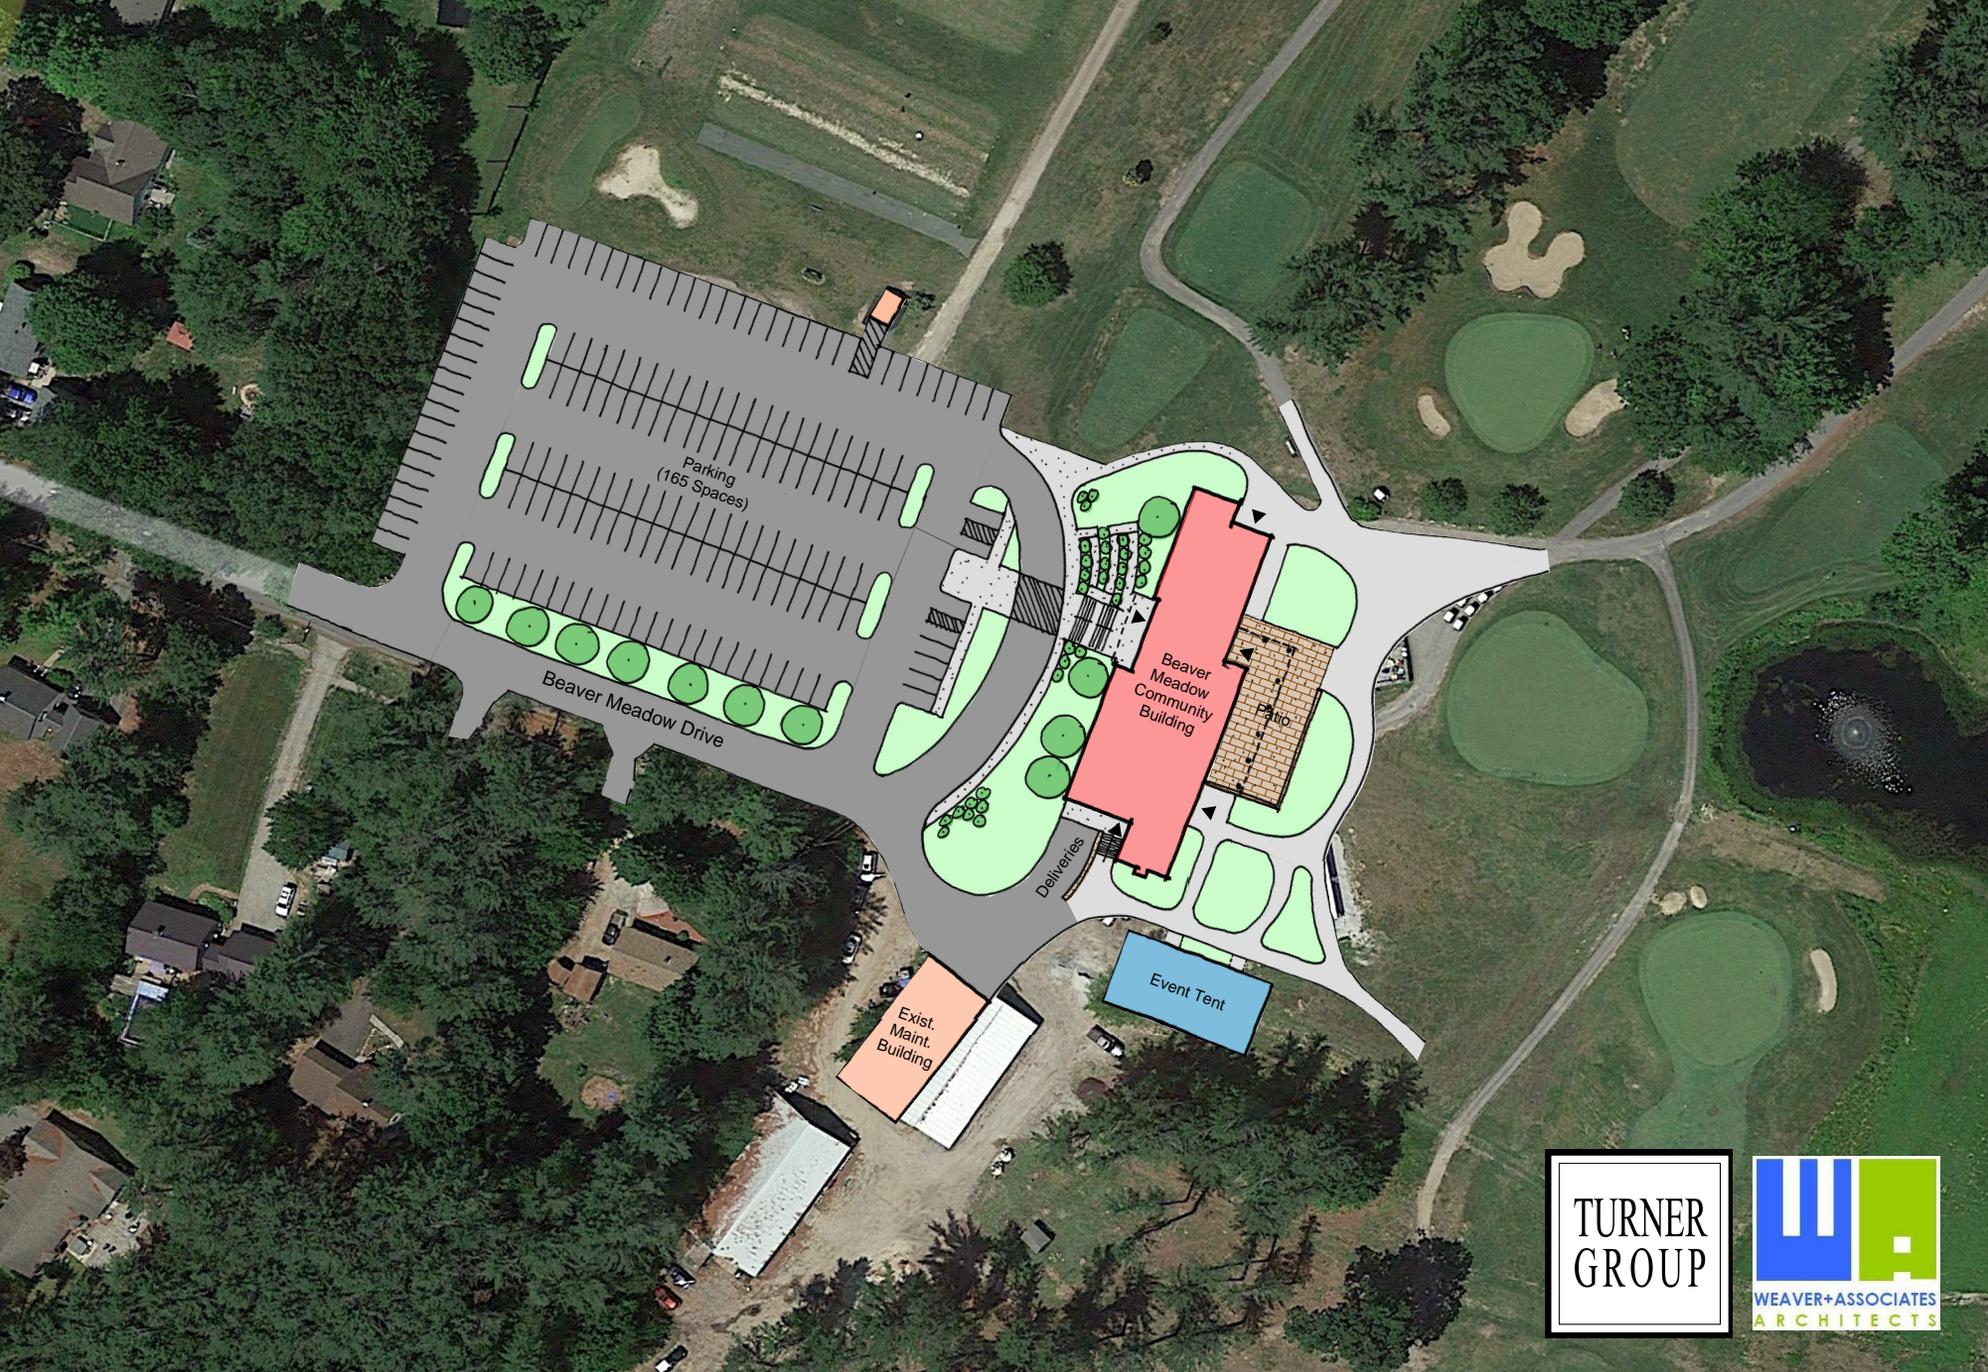



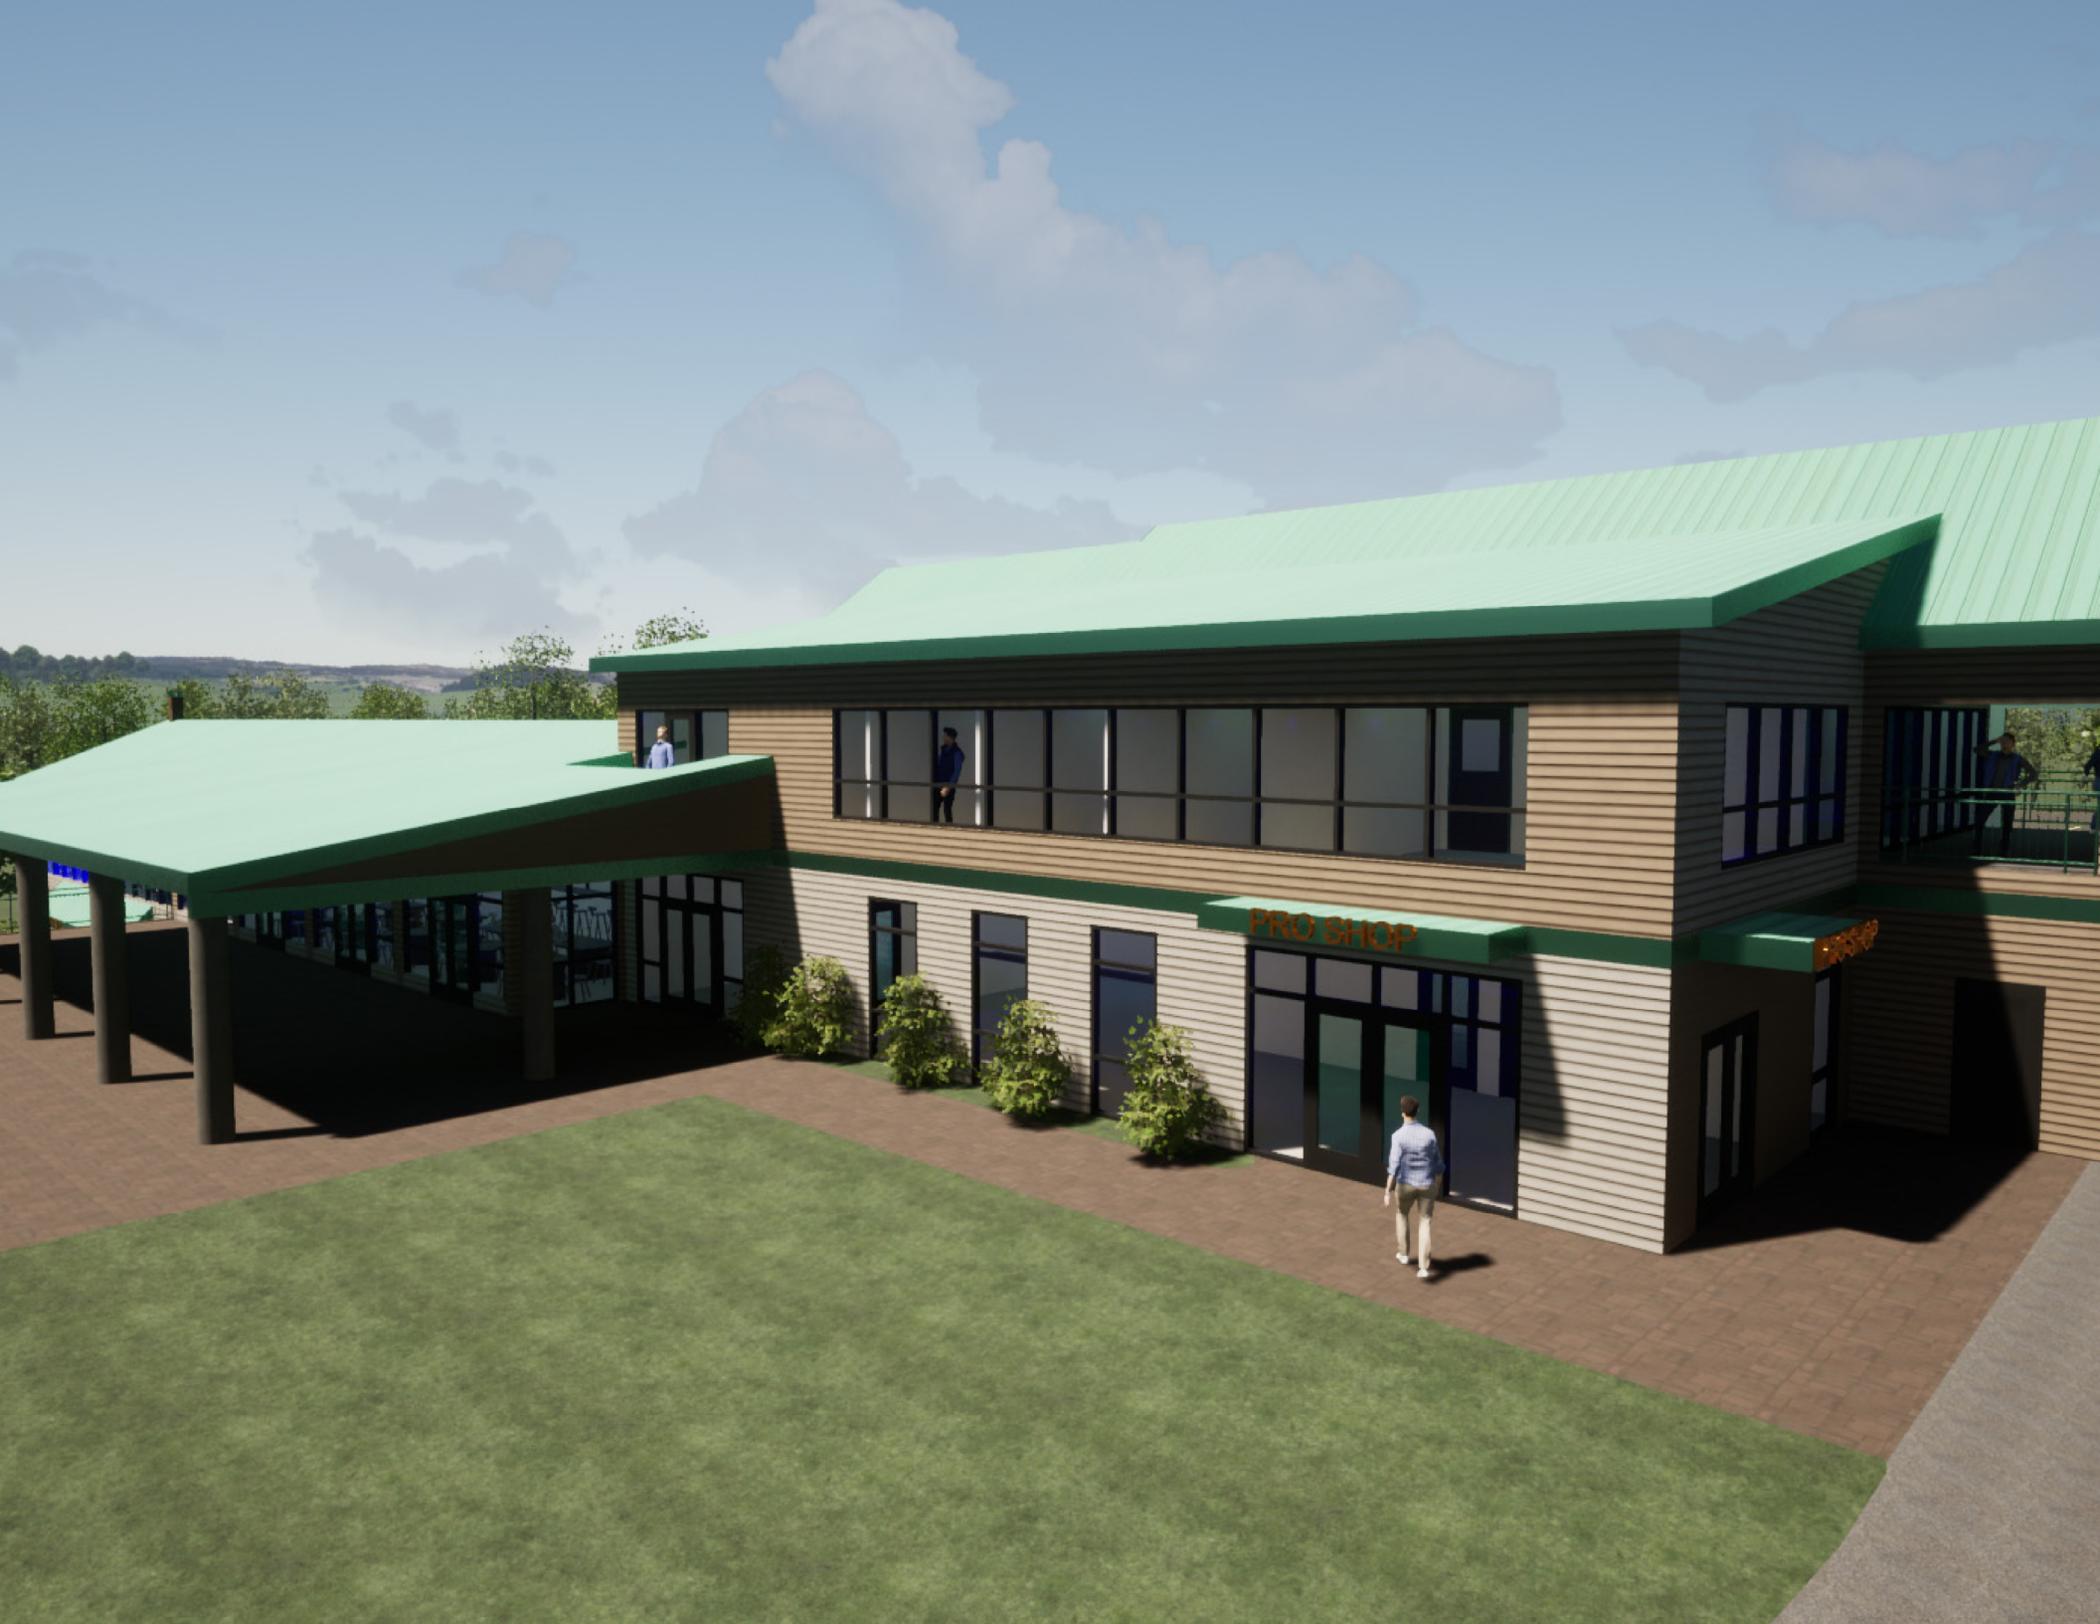



SKI + SKATE

SNACK BAR